



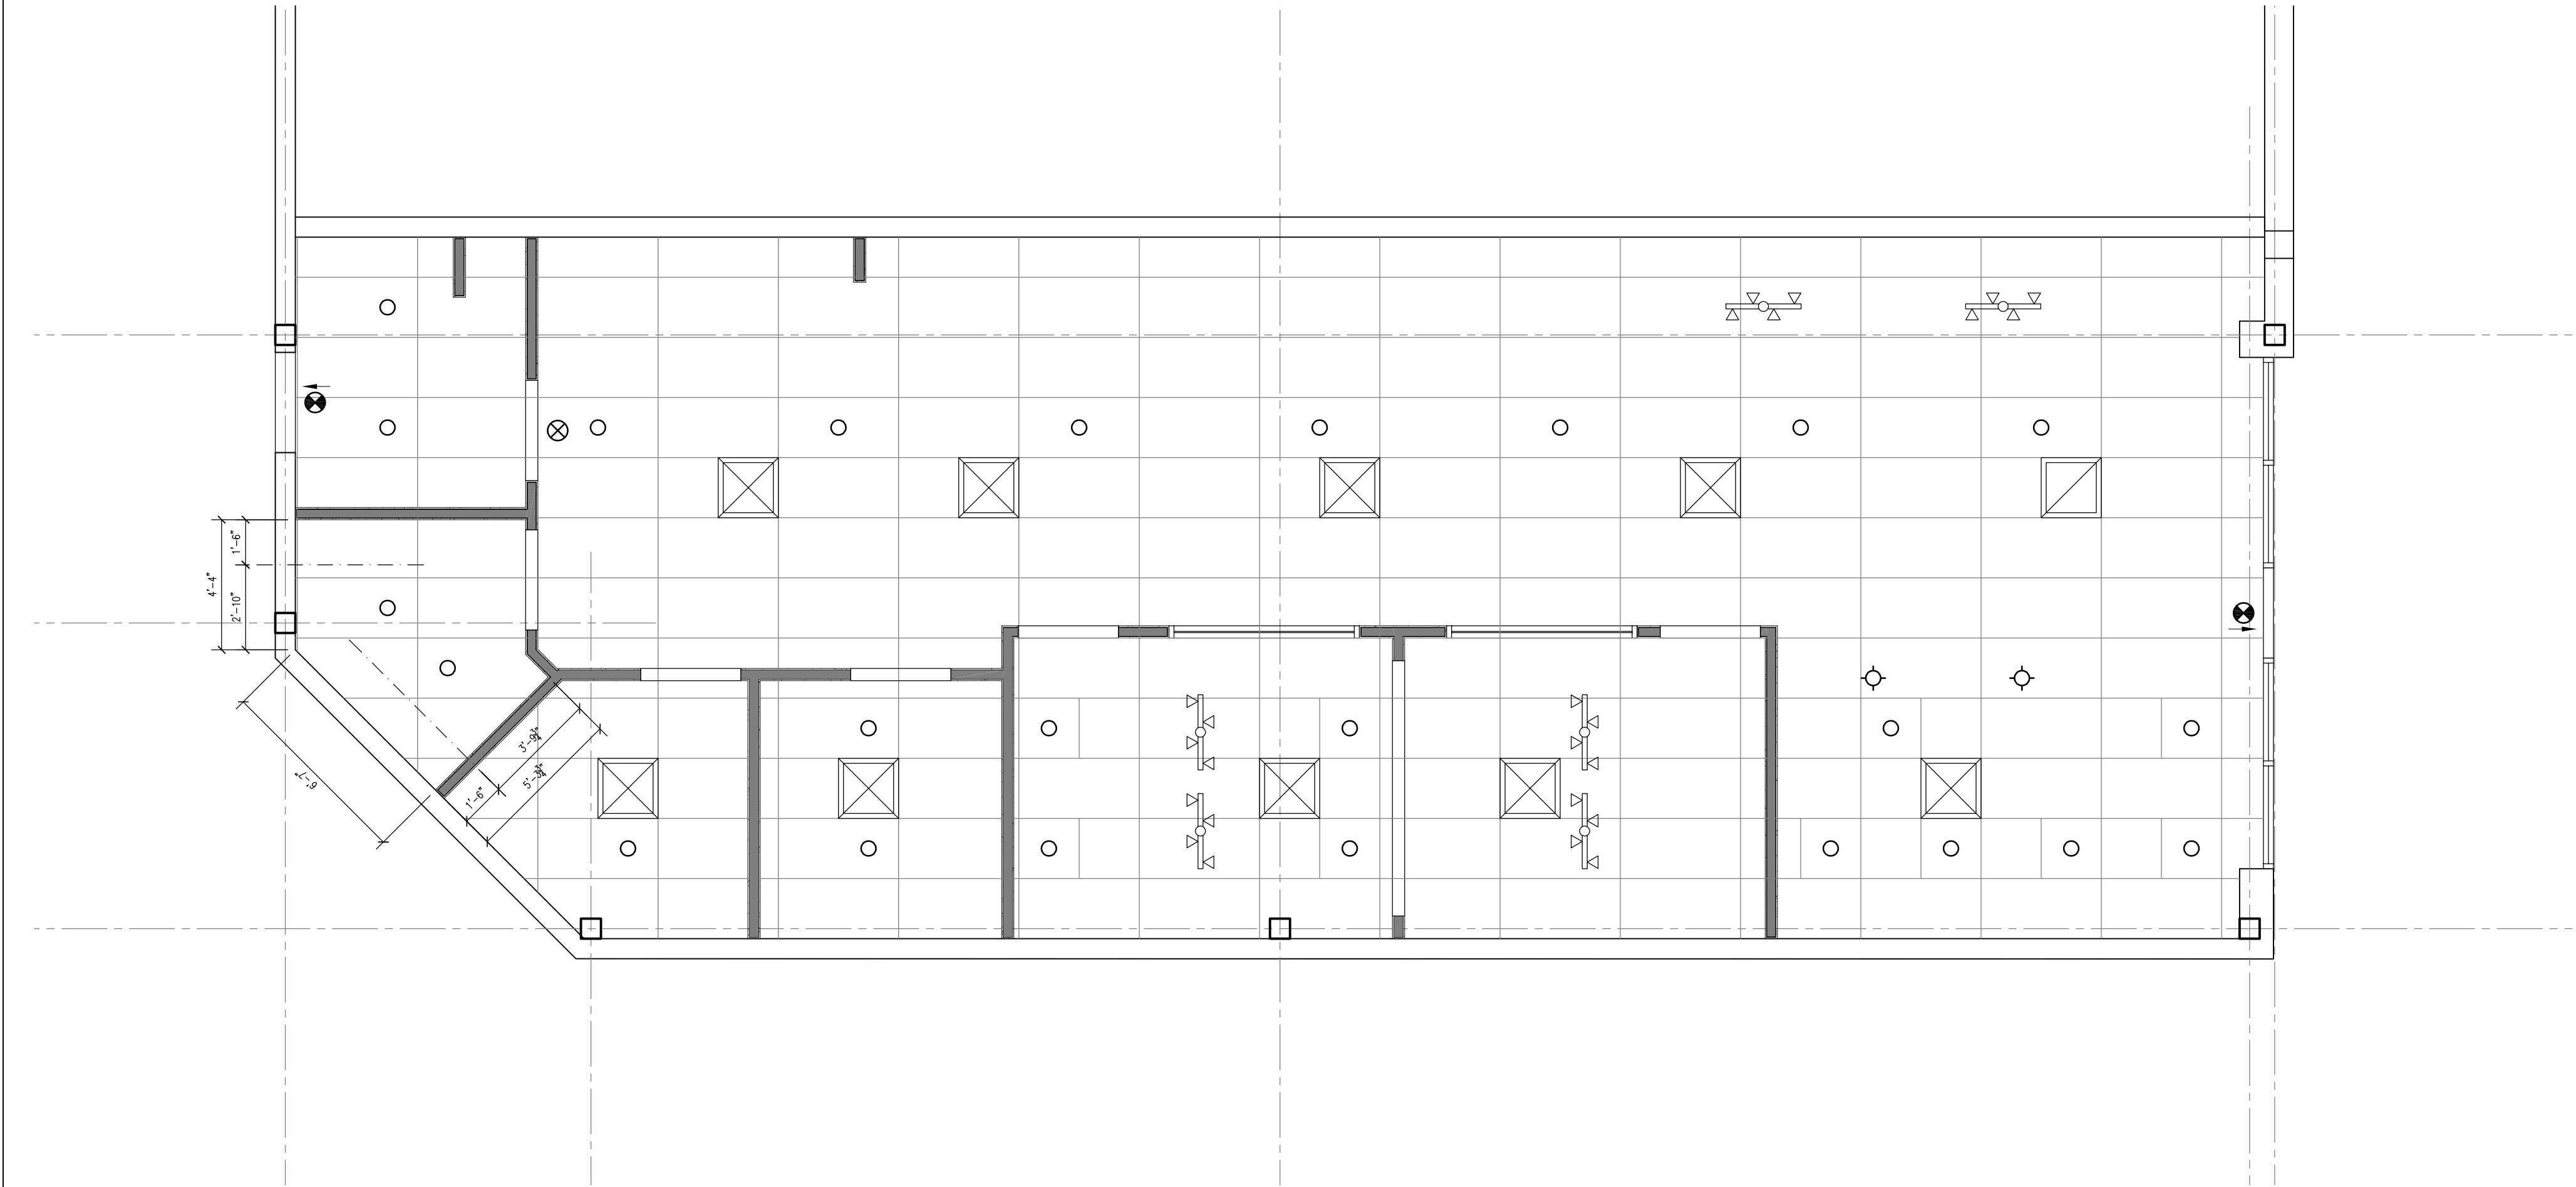

Reflected Ceiling Plan

Scale: 1/4"=1'-0"

02

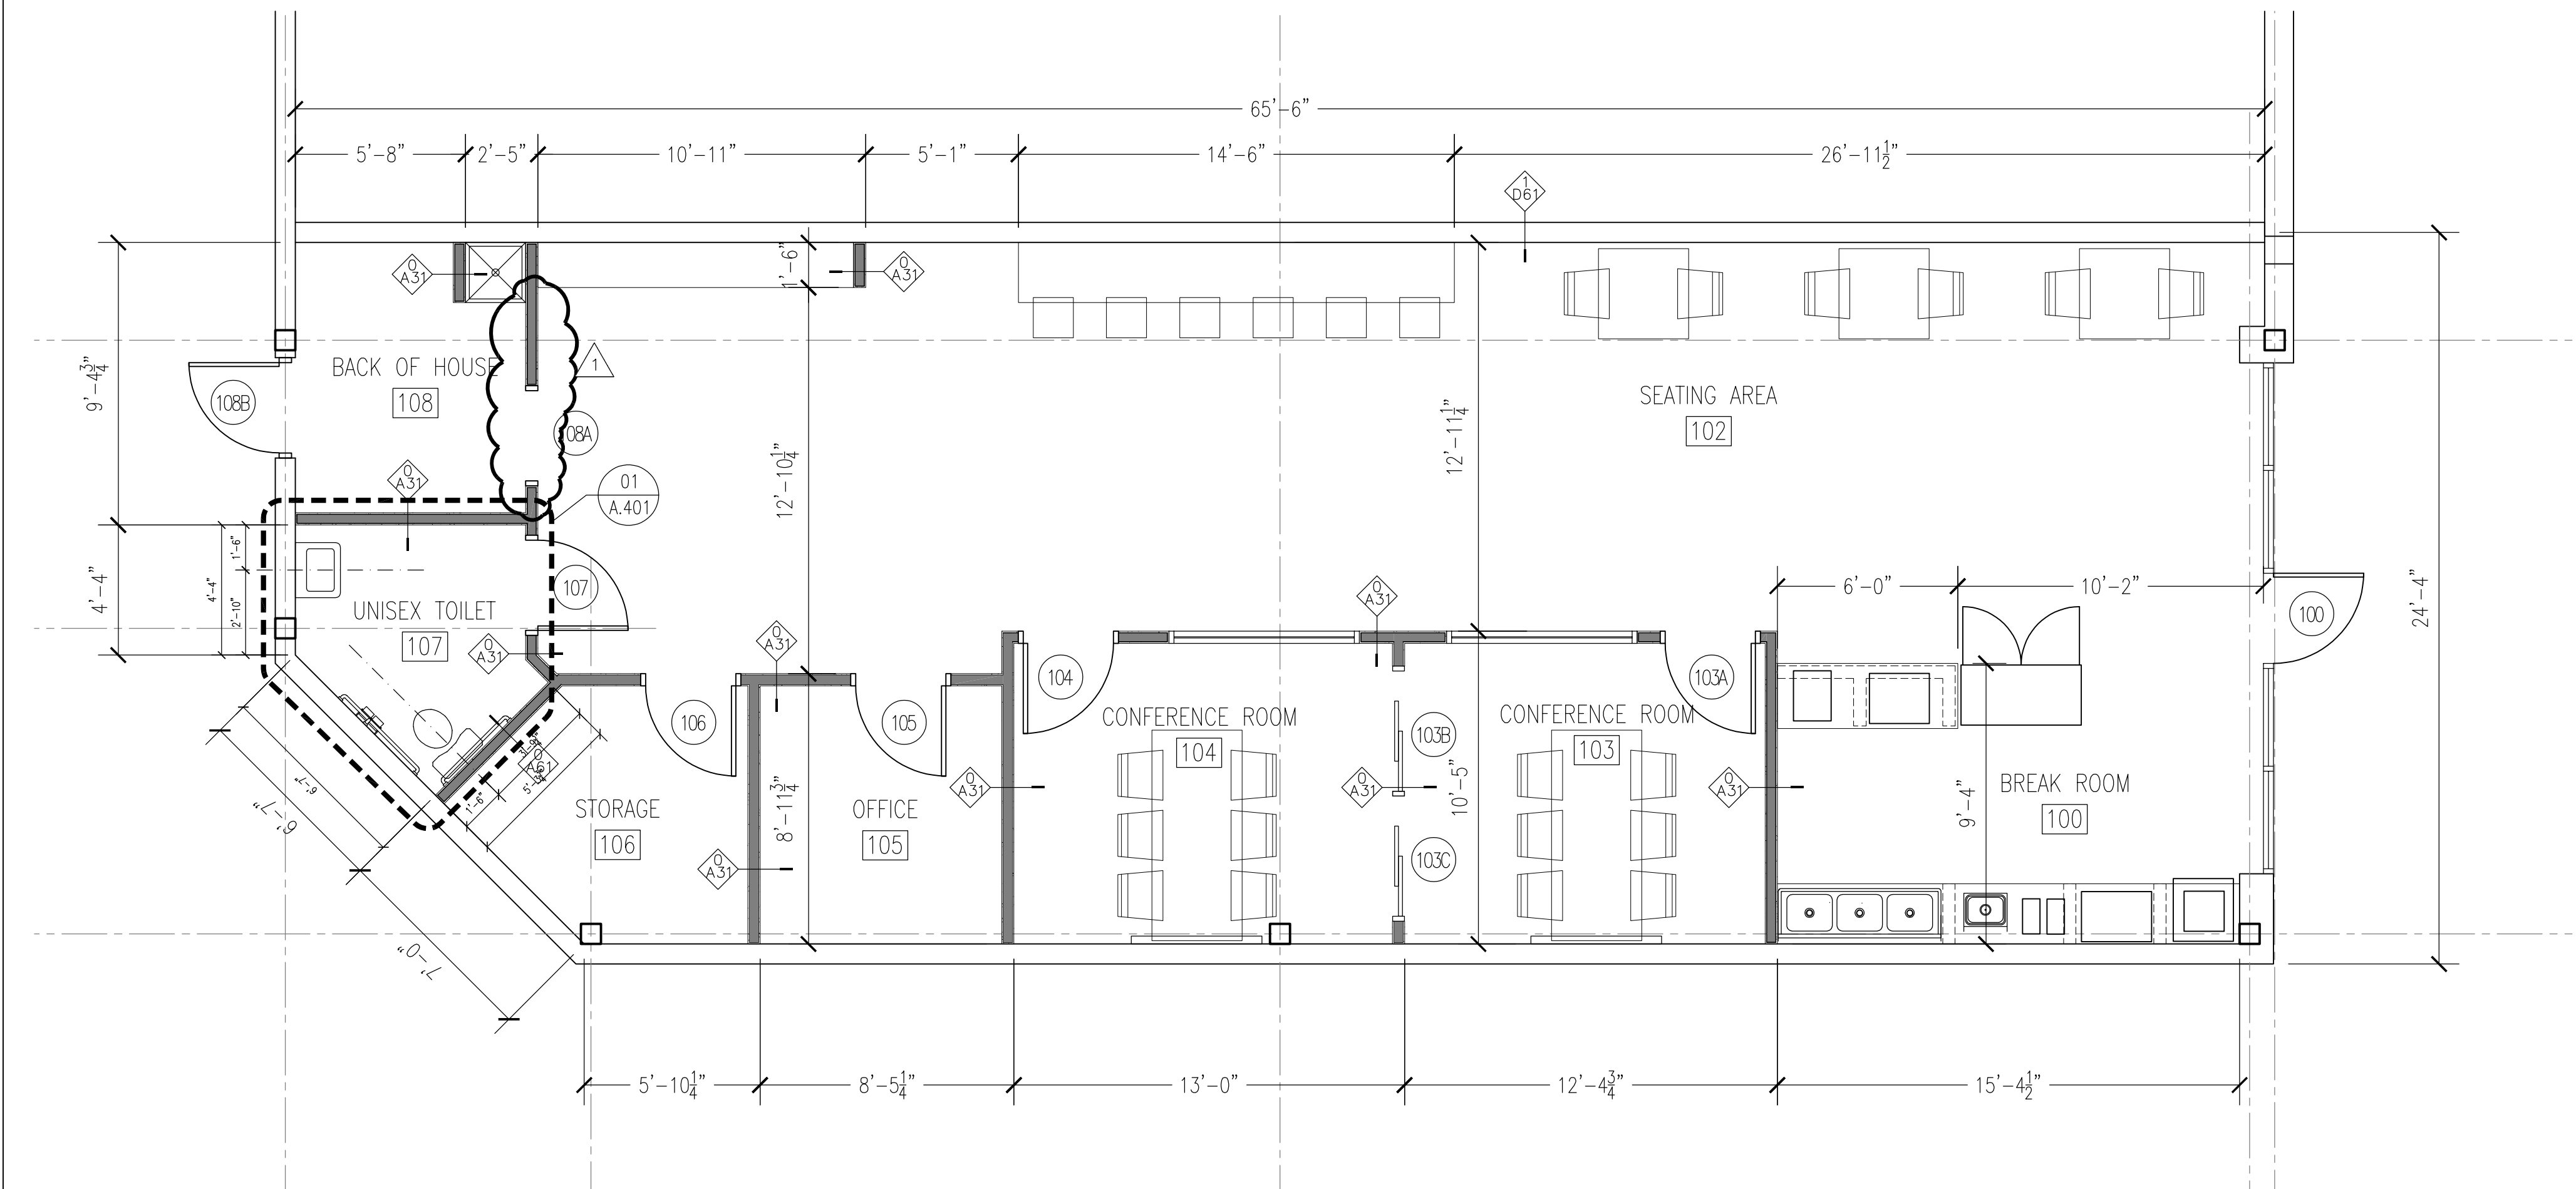

Floor Plan

Scale: 1/4"=1'-0"


01

LEGEND


Illuminated exit sign
on 90 minute backup
battery power



2x4 Acoustical Ceiling
Tile (white) with
Suspended White Grid

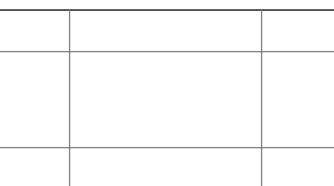

Track Light

 

Suspended Pendant Light



Recessed Can Light



GENERAL NOTES

1. Refer to Electrical drawings for additional information, including lighting schedule

City of Houston Texas



23099477

REVIEWED FOR COMPLIANCE

Performance of this review does
not relieve the applicant from full
responsibility to comply with all
applicable codes, ordinances and
regulations. 12/26/23



LH2 Architecture, LLC
5909 W Loop S, Suite 230
Bellaire, TX 77401
713.664.2938

Plans

Co-Work Office
1396 Eldridge Parkway, Suite D
Houston, TX 77077

GENERAL NOTES:

1. ALL INTERIOR PARTITIONS ARE TYPE A30, UNLESS NOTED OTHERWISE. REFER TO SHEET A5.01 FOR PARTITION TYPES.
2. ALL DIMENSIONS ARE TO FACE OF GYPSUM BOARD, TYPICAL.
3. GC TO VERIFY ALL DIMENSIONS W/ OWNER PRIOR TO FRAMING.

PARTITION TYPE LEGEND

HOURLY RATING

(0), (1), (2), (3)
or (4) HOUR

PARTITION TYPE

INSULATION VALUE
(0) NO INSULATION
(1) INSULATION

MTL STUD SIZE

- (1) = 1 5/8"
- (2) = 2 1/2"
- (3) = 3 5/8"
- (4) = 4"
- (6) = 6"

LEGEND

PARTITION TYPE KEY

NEW FULL HEIGHT WALL
EXISTING WALL TO REMAIN

ROOM

ROOM NAME
ROOM NUMBER

DOOR NUMBER

WINDOW TAG

DWG NO./SHEET NO.

INTERIOR ELEVATION KEY

REVISION NUMBER

PLAN DETAIL KEY

DWG NO.

SHEET NO.



LETTIE H. HARRELL
TX LICENSE NO. 16897

REVISIONS:

1 Permit Comments
12-5-2023

LH2 PROJECT NO: 23-057
ISSUED: Permit
ISSUED DATE: 10-1-2023

DRAWING NUMBER

A1.21
Plans