



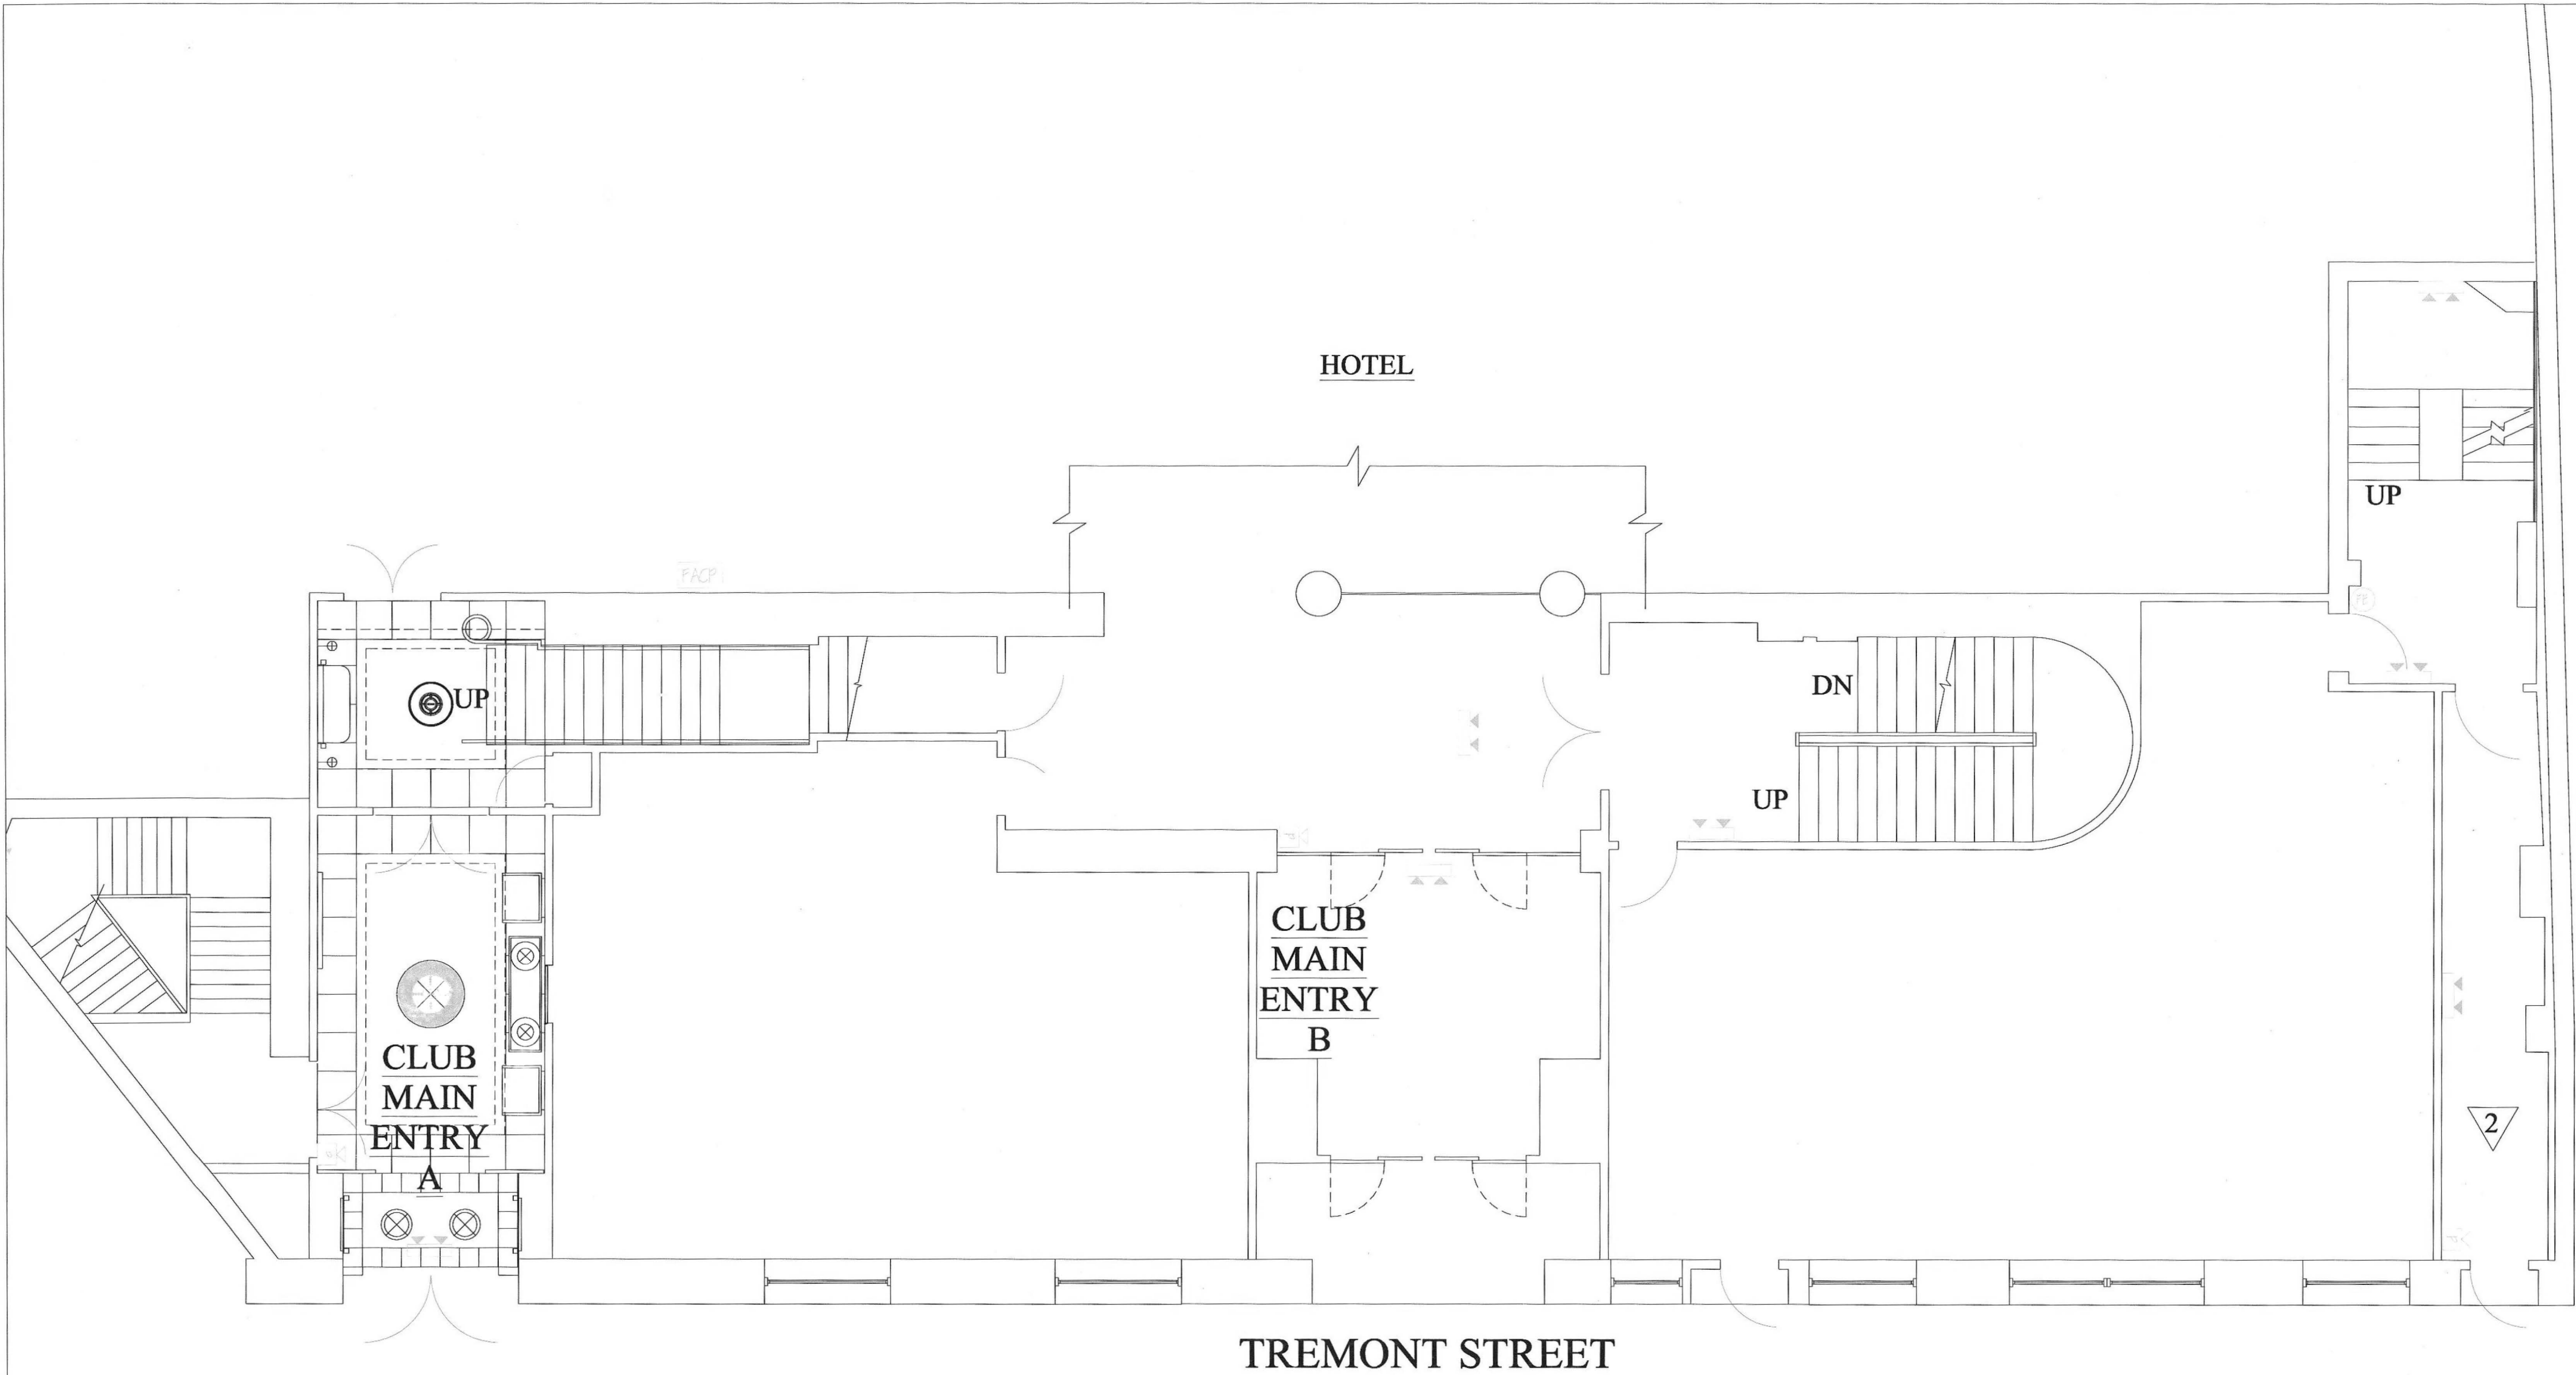

1ST FLOOR PLAN

Project Name: ROYALE NIGHTCLUB		Project address: 279 TREMONT STREET, BOSTON, MA	
Drawing Title: FIRST FLOOR PLAN FURNITURE LAYOUT		Scale: 1/4" = 1'-0"	
simply beautiful interiors		450 Harrison Avenue Garden Suite 73, Boston, MA 02118 T (617) 292-6299 F (617) 292-6296 www.jfsdesignstudio.com	
JFS design studio		Sheet no.: IF-101	
Date: JUNE 21, 2016			

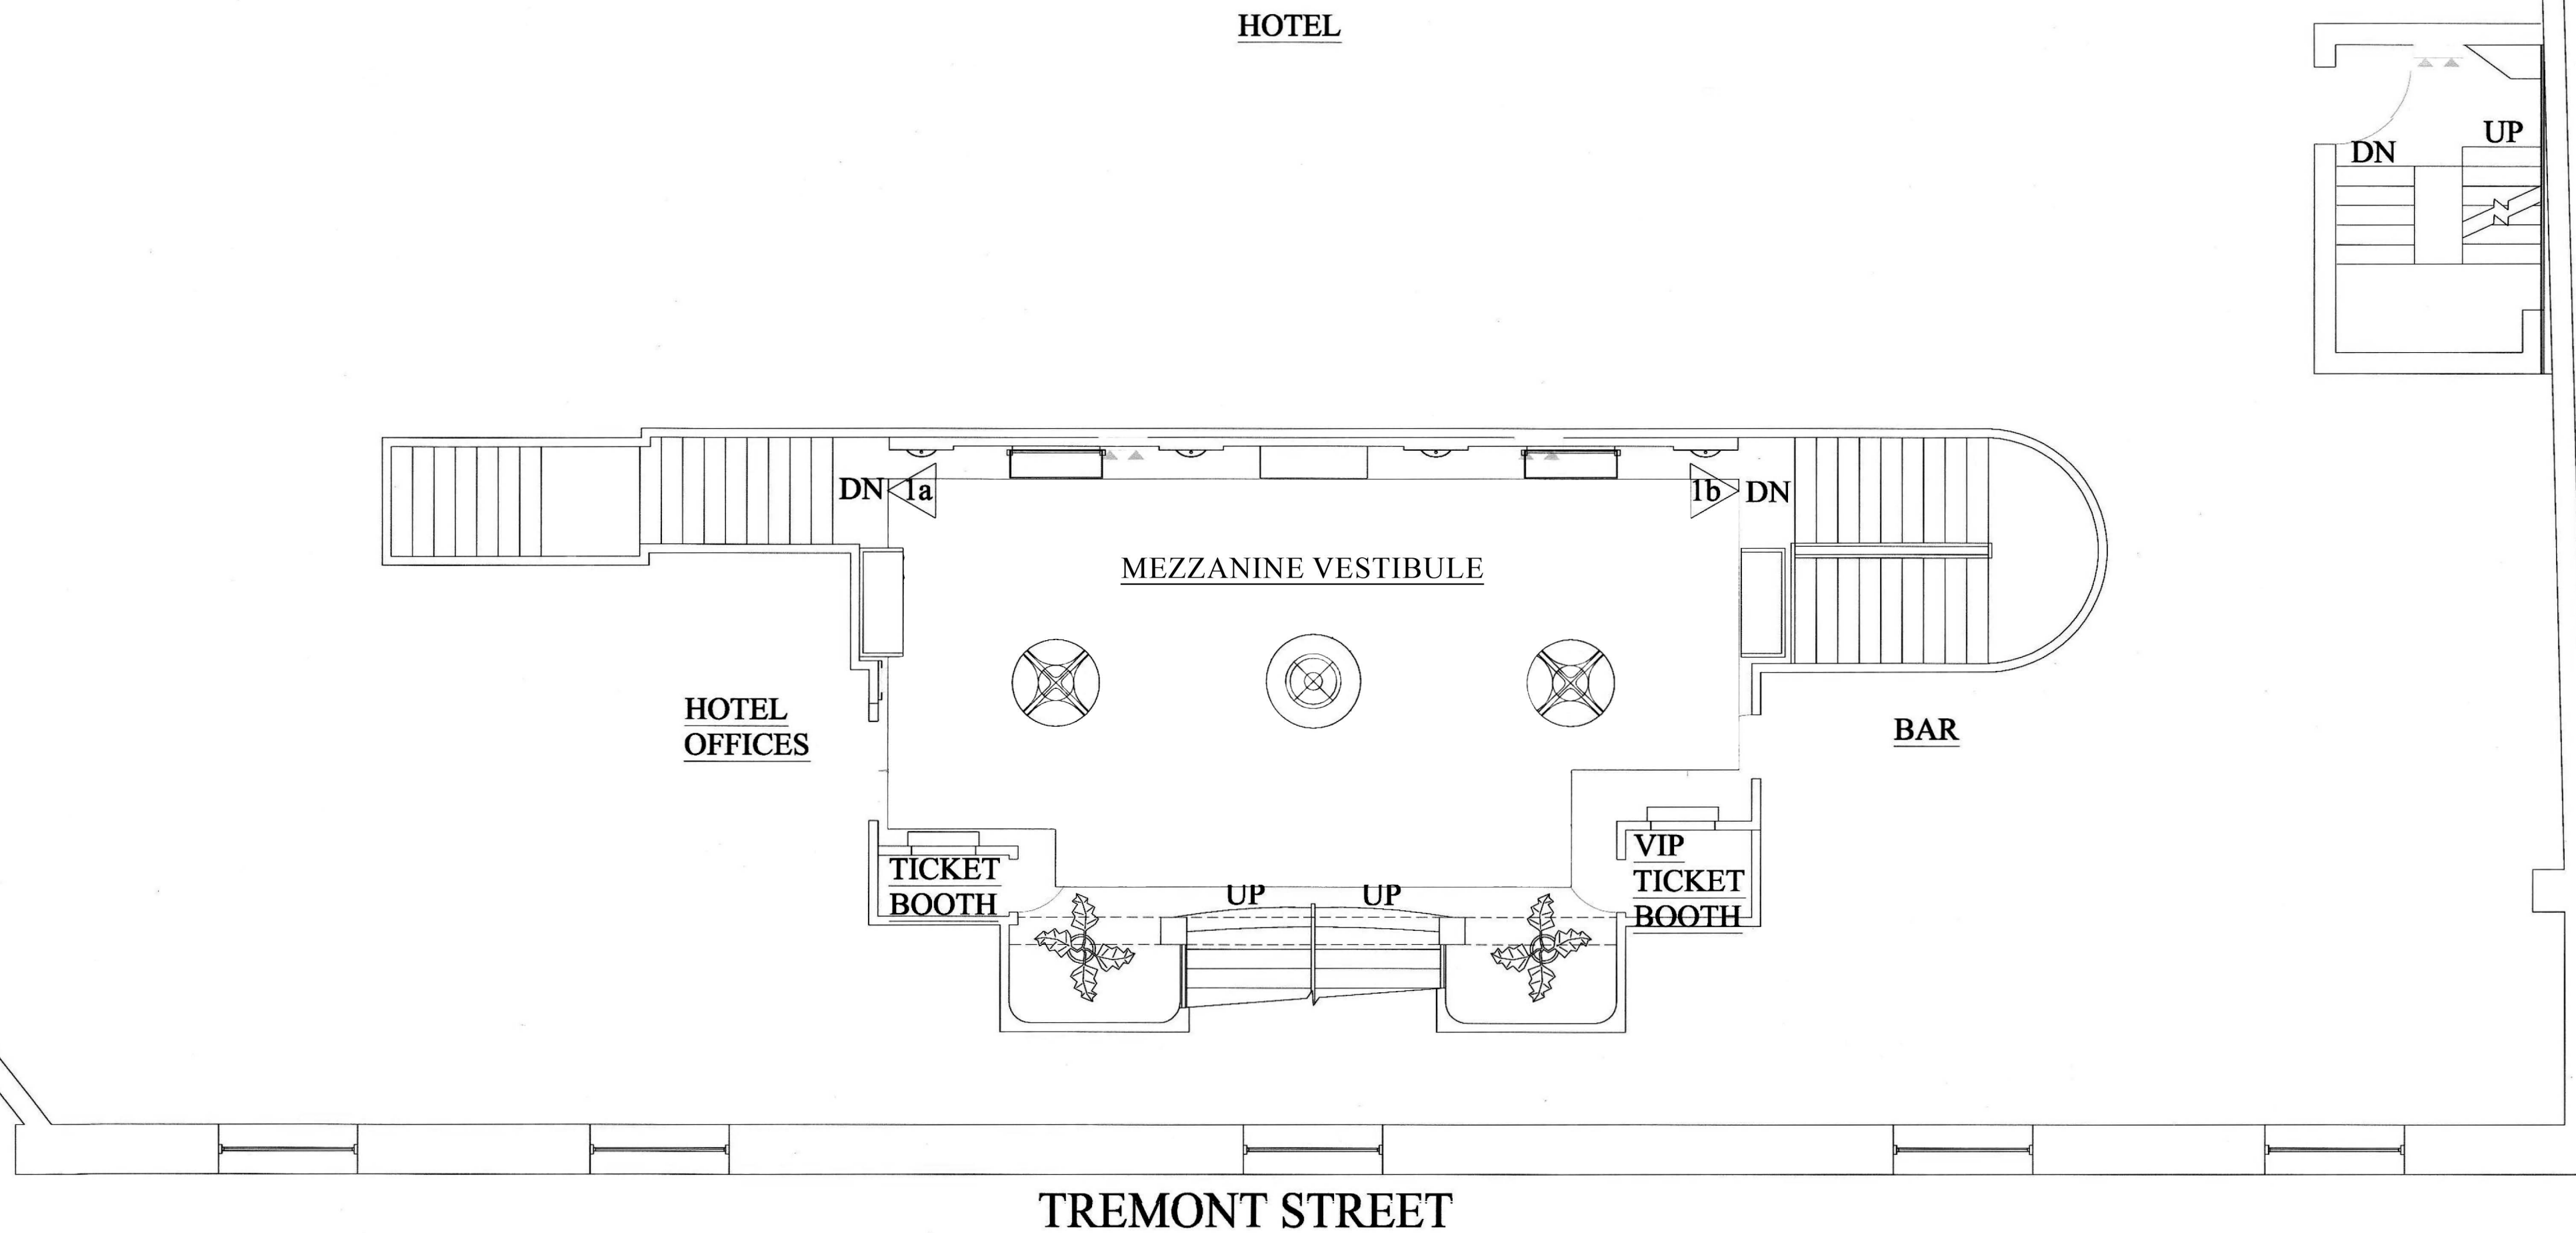

SEAVER PLACE

2ND FLOOR PLAN

Project Name:
ROYALE NIGHTCLUB
Project address:
279 TREMONT STREET, BOSTON, MA

Drawing Title:
**SECOND FLOOR PLAN
FURNITURE LAYOUT**
Scale:
1/4" = 1'-0"


simply beautiful interiors
450 Harrison Avenue Garden Suite 73, Boston, MA 02118
T (617) 292-6299 F (617) 292-6298 www.JFSDesignStudio.com



Sheet no.:

IF-102

Date:
JUNE 21, 2016

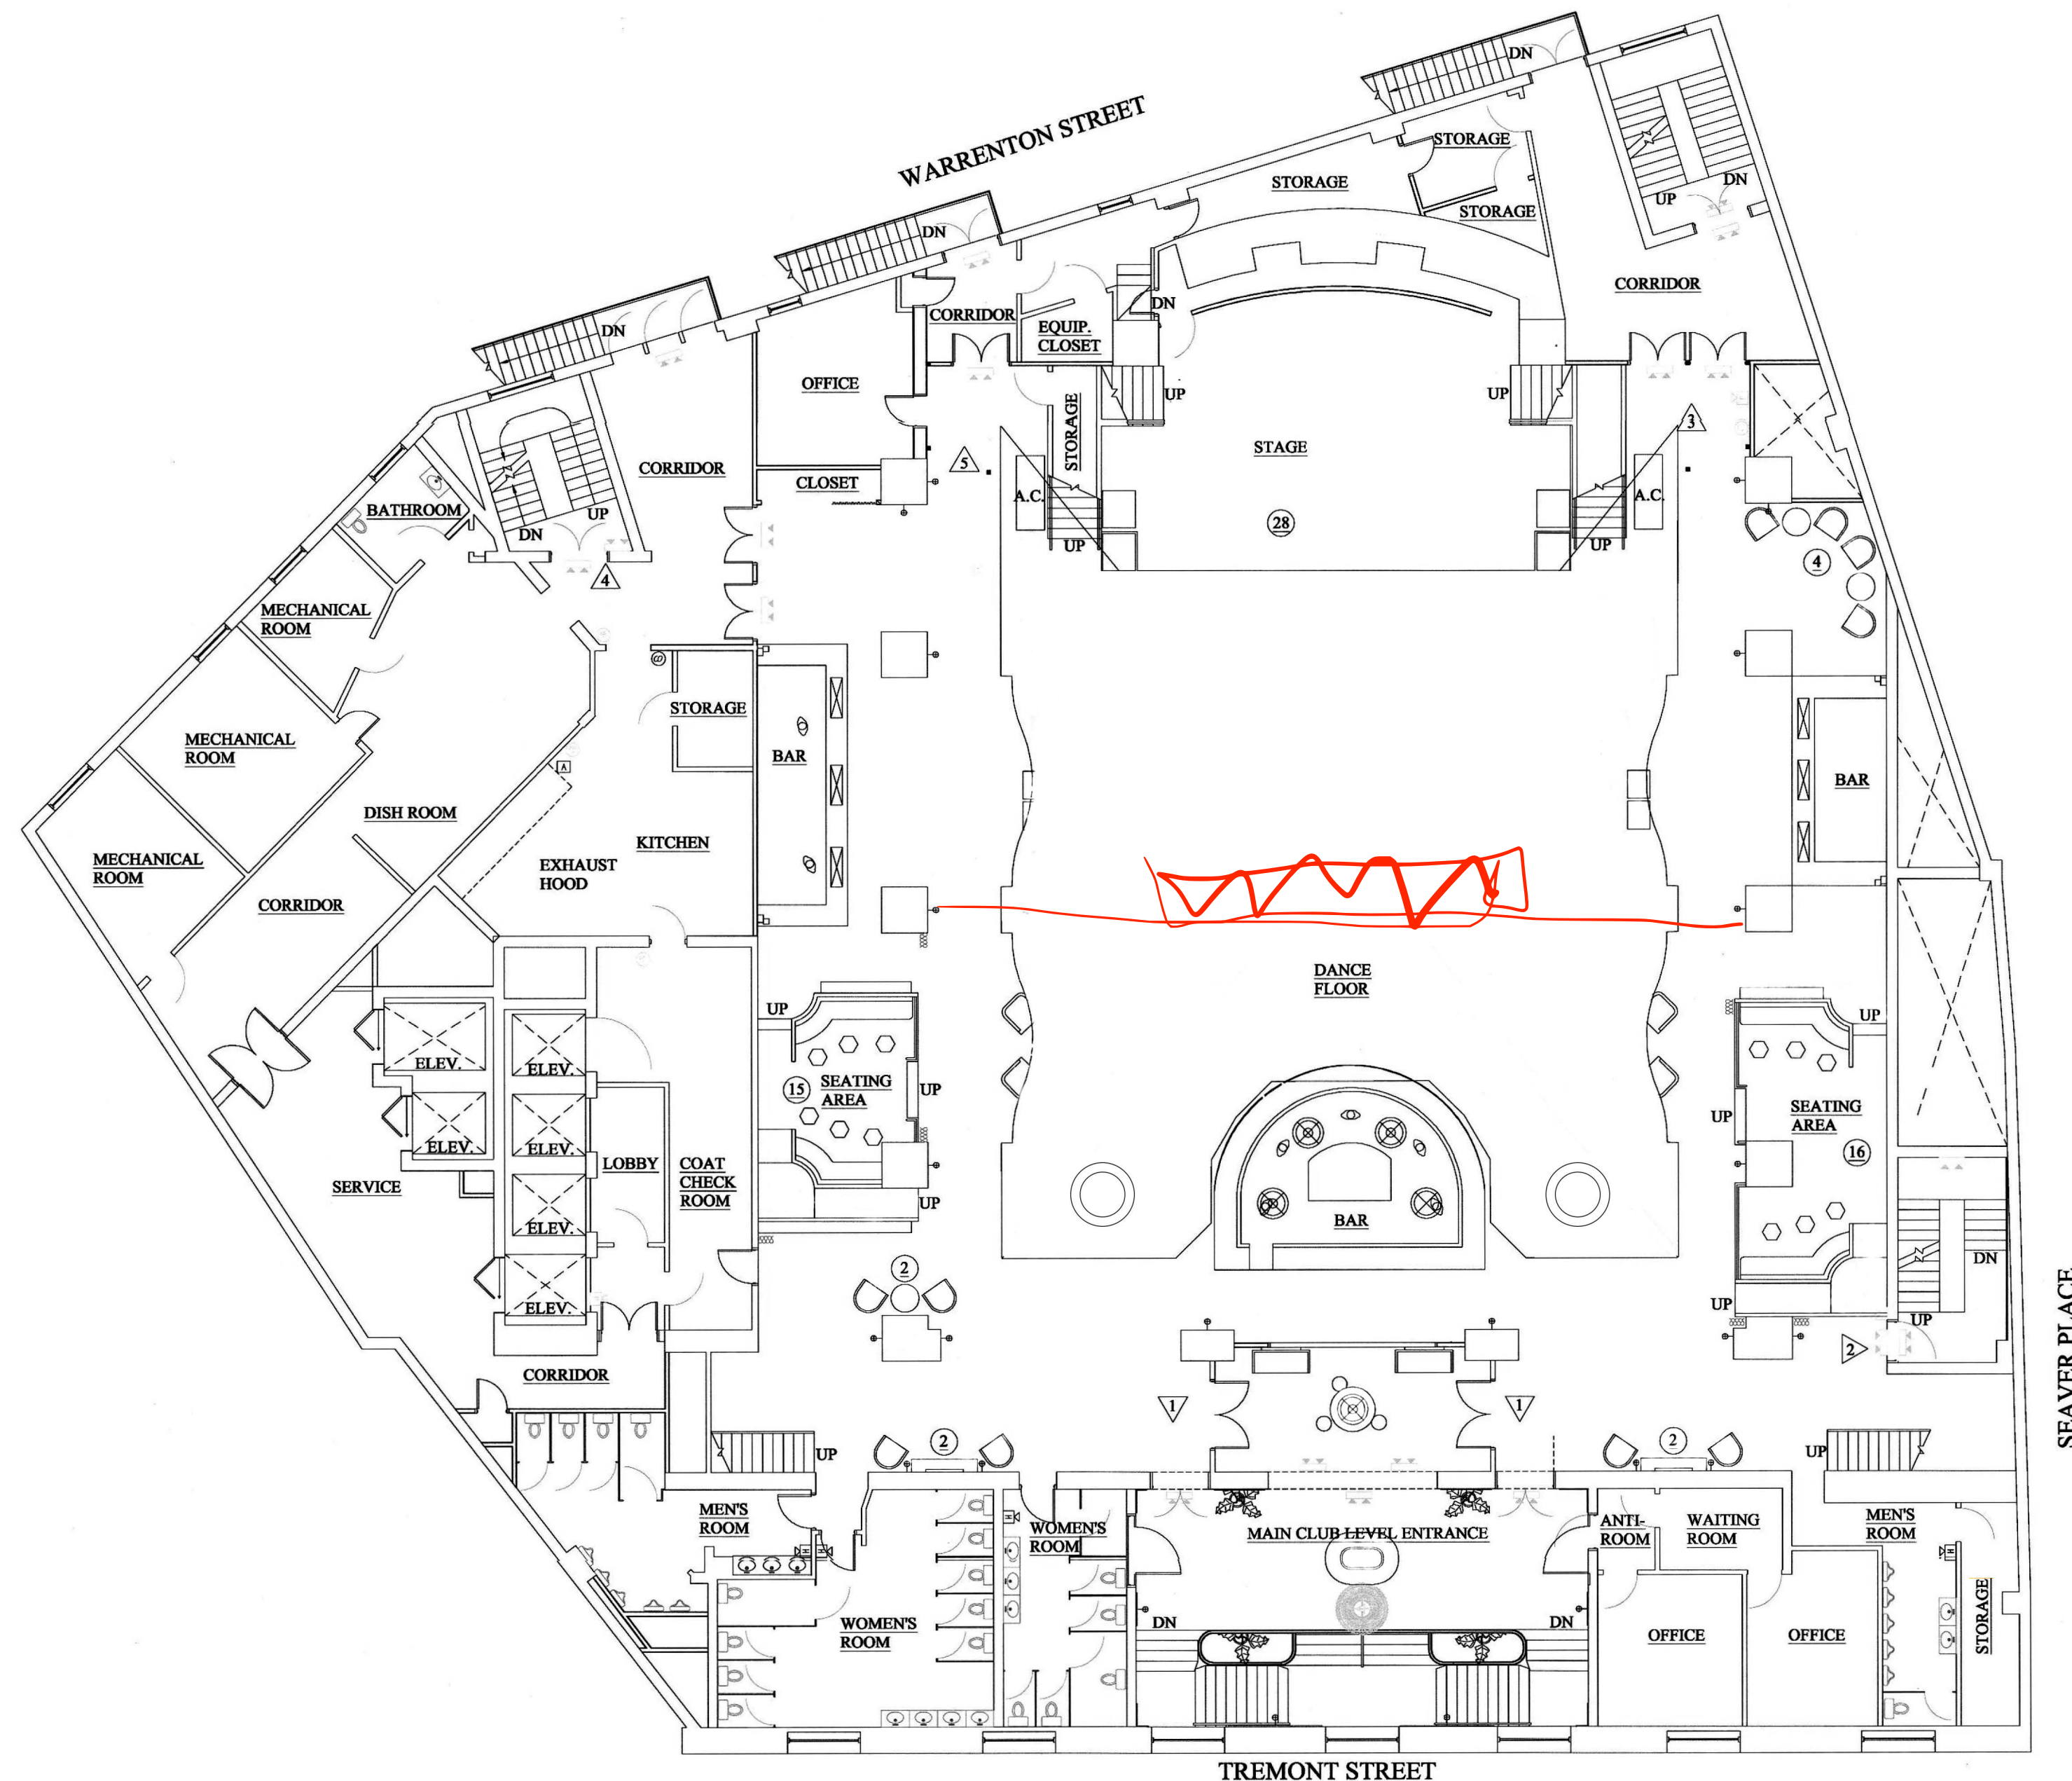

3RD FLOOR PLAN

Project Name:
ROYALE NIGHTCLUB
Project address:
279 TREMONT STREET, BOSTON, MA

Drawing Title:
**THIRD FLOOR PLAN
FURNITURE LAYOUT**
Scale:
1/8" = 1'-0"


simply beautiful interiors
450 Harrison Avenue Garden Suite 73, Boston, MA 02118
T (617) 292-6299 F (617) 292-6298 www.JFSDesignStudio.com



Sheet no.:

IF-103

Date:
JUNE 21, 2016

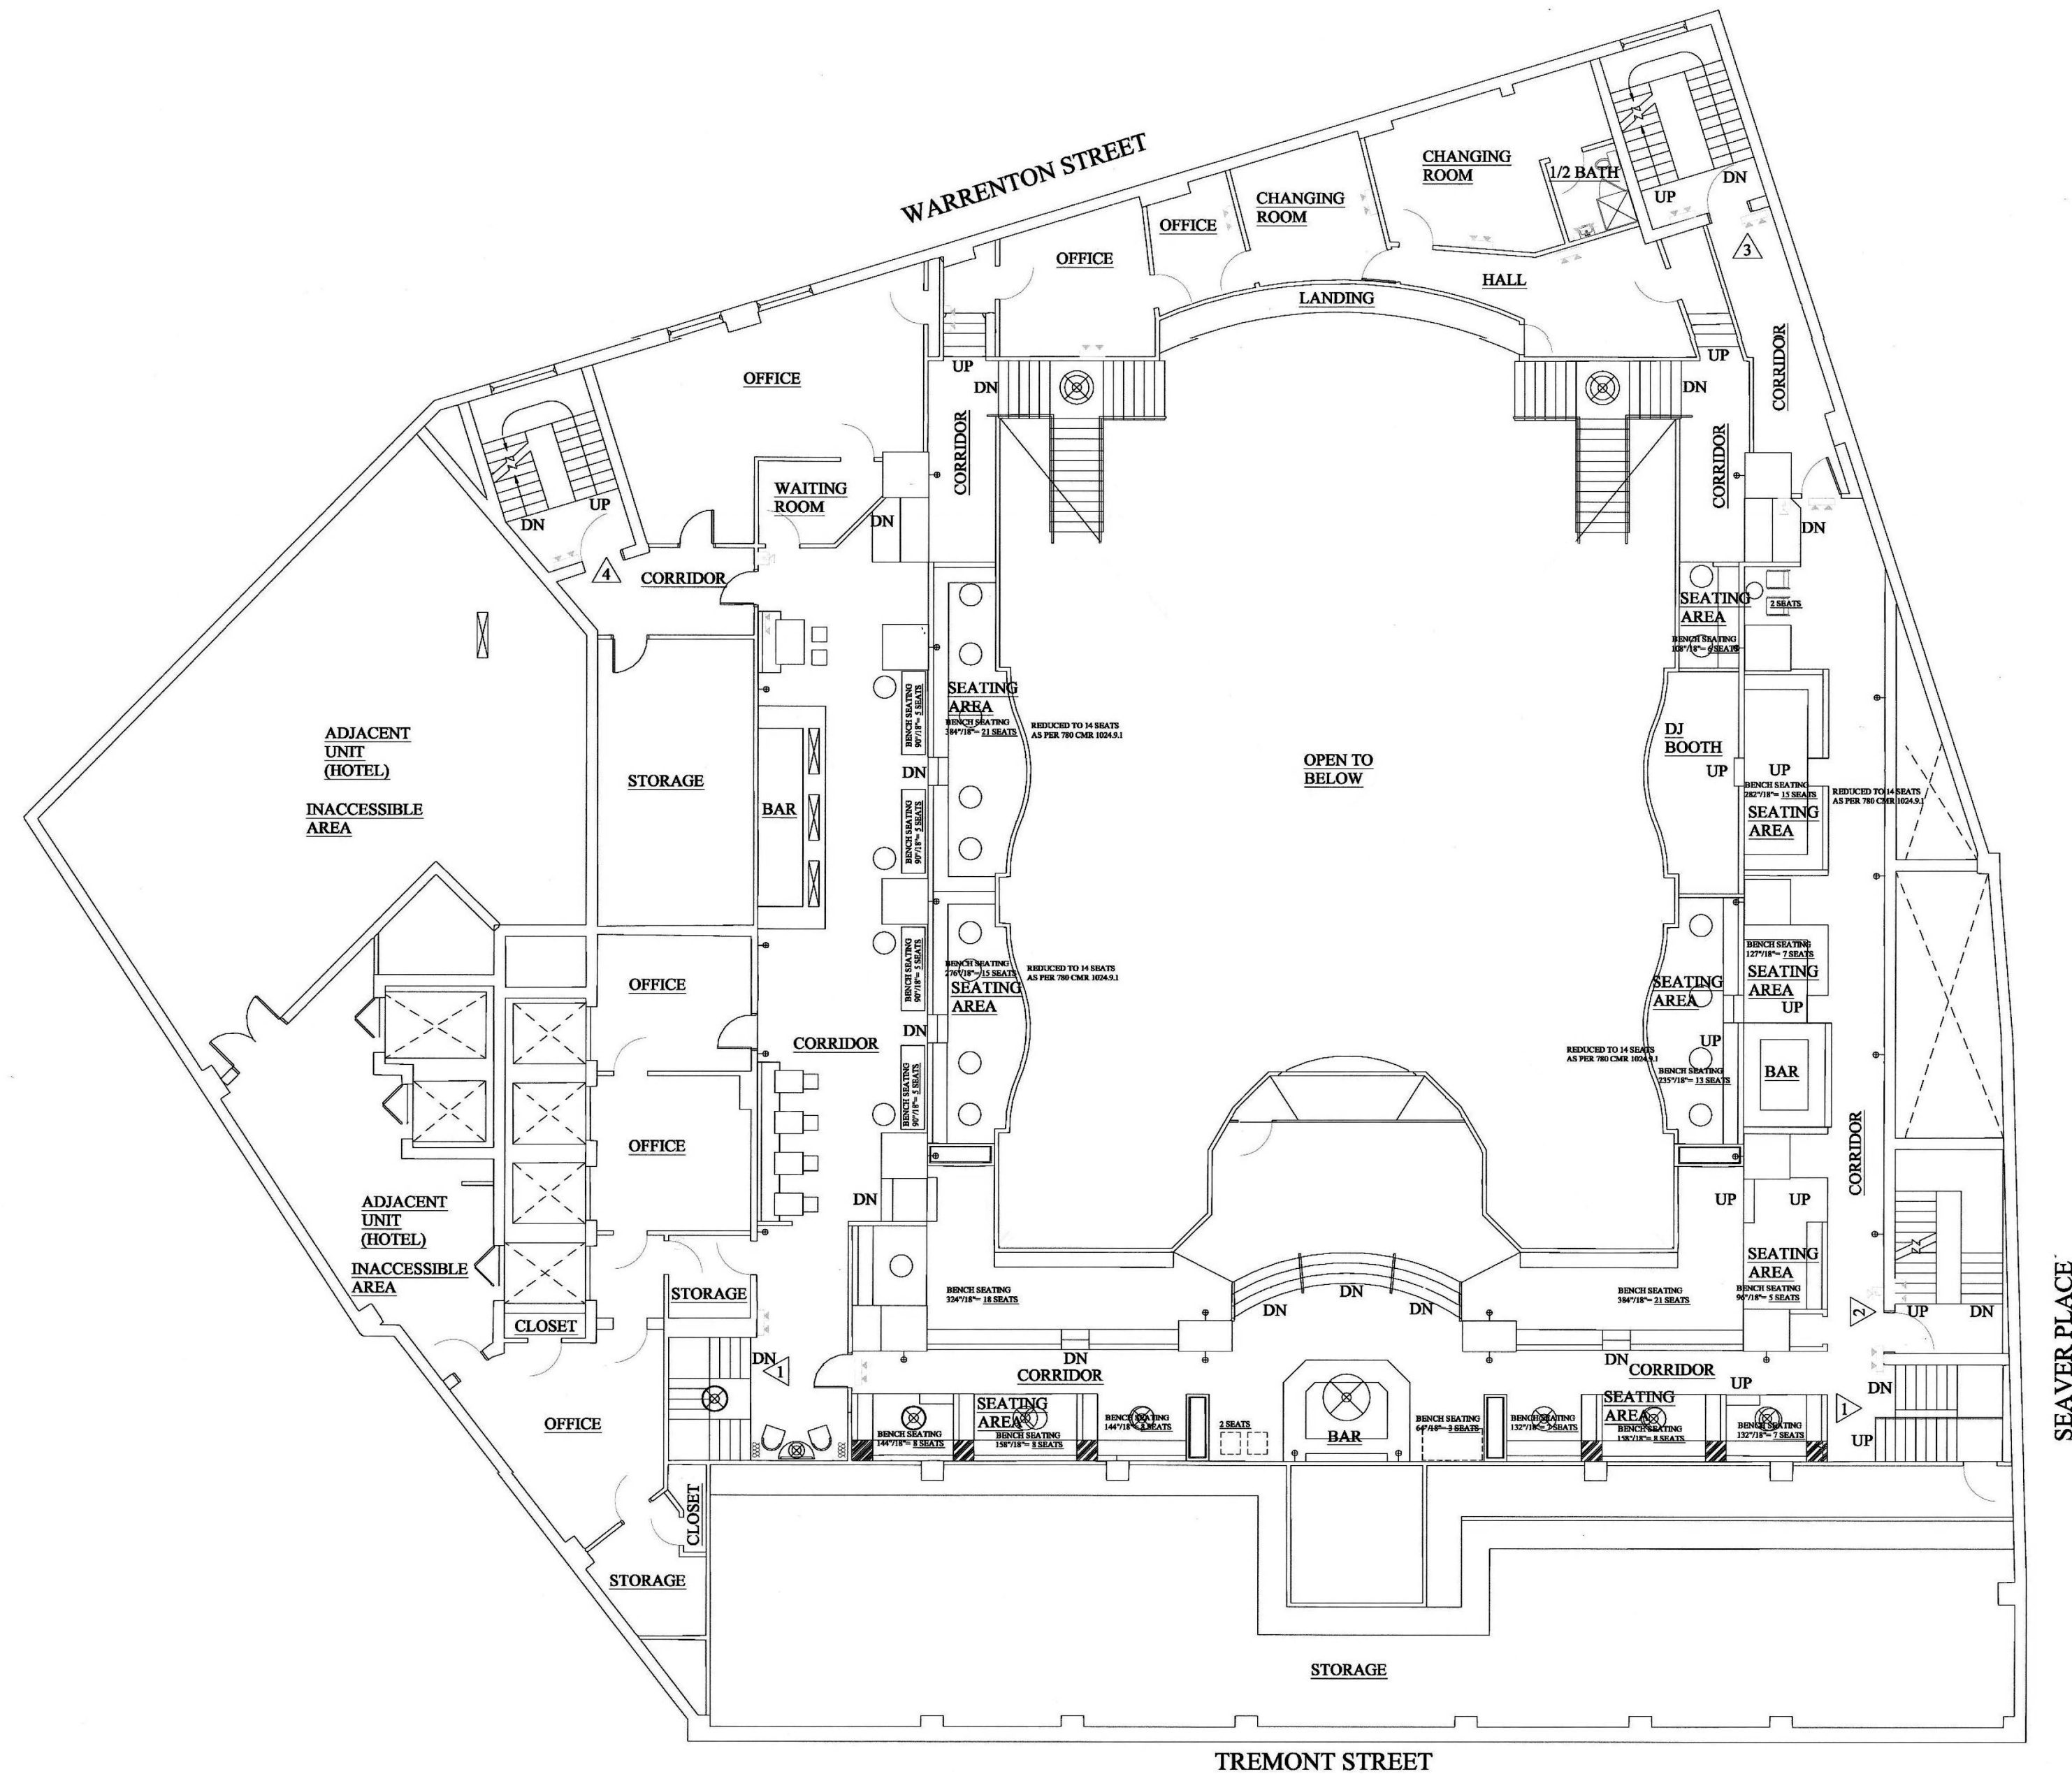

TREMONT STREET

MEZZ. FLOOR PLAN

Project Name:
ROYALE NIGHTCLUB

Project address:
279 TREMONT STREET, BOSTON, MA

Drawing Title:
**MEZZANINE FLOOR PLAN
FURNITURE LAYOUT**

Scale:
1/8" = 1'-0"

simply beautiful interiors

450 Harrison Avenue Garden Suite 73, Boston, MA 02118
T (617) 252-5299 F (617) 252-5298 www.JFSdesignstudio.com



Sheet no.:
IF-104

Date:
JUNE 21, 2016